

HEREFORD & WORCESTER COUNTY COUNCIL

COUNTY HALL, SPETCHLEY RD.
WORCESTER WR5 2NP

1. FOR THE PURPOSES OF CONSTRUCTION THIS DRAWING MUST NOT BE SCALED AND ONLY WRITTEN OR CALCULATED DIMENSIONS USED
2. THIS DRAWING MUST ONLY BE USED FOR THE PURPOSE INTENDED
3. ALL DIMENSIONS IN MILLIMETRES ALL LEVELS IN METRES
4. THIS DRAWING IS BASED ON THE ORDNANCE SURVEY 1:25,000 SCALE MAPS OF 1981 & 1993 (PATHFINDER SERIES SHEETS 974 & 996) WITH THE PERMISSION OF THE CONTROLLER OF HER MAJESTY'S STATIONARY OFFICE CROWN COPYRIGHT RESERVED.

KEY:

- CANAL RESTORED OR ROUTE AVAILABLE
- CANAL NOT RESTORED
- SHEET No. FOR 1:2500 SCALE ROUTE PLANS

Revision Details	By	Date	Suffix
	Ther		

AKXSB/ 1


DROITWICH CANALS FEASIBILITY STUDY

LOCATION AND ROUTE PLAN KEY DRAWING

PRELIMINARY TH PIDD

Scale	1:25,000 AT A1
Drawn	SDA
Checked	Checked
Detailed	
Approved	
Date	

Scott Wilson Kirkpatrick
CONSULTING ENGINEERS
Scott Wilson Kirkpatrick & Partners Scott House
Basing View Basingslake Hounslow RG21 2JG
Telephone (0256) 461161 Fax (0256) 460582

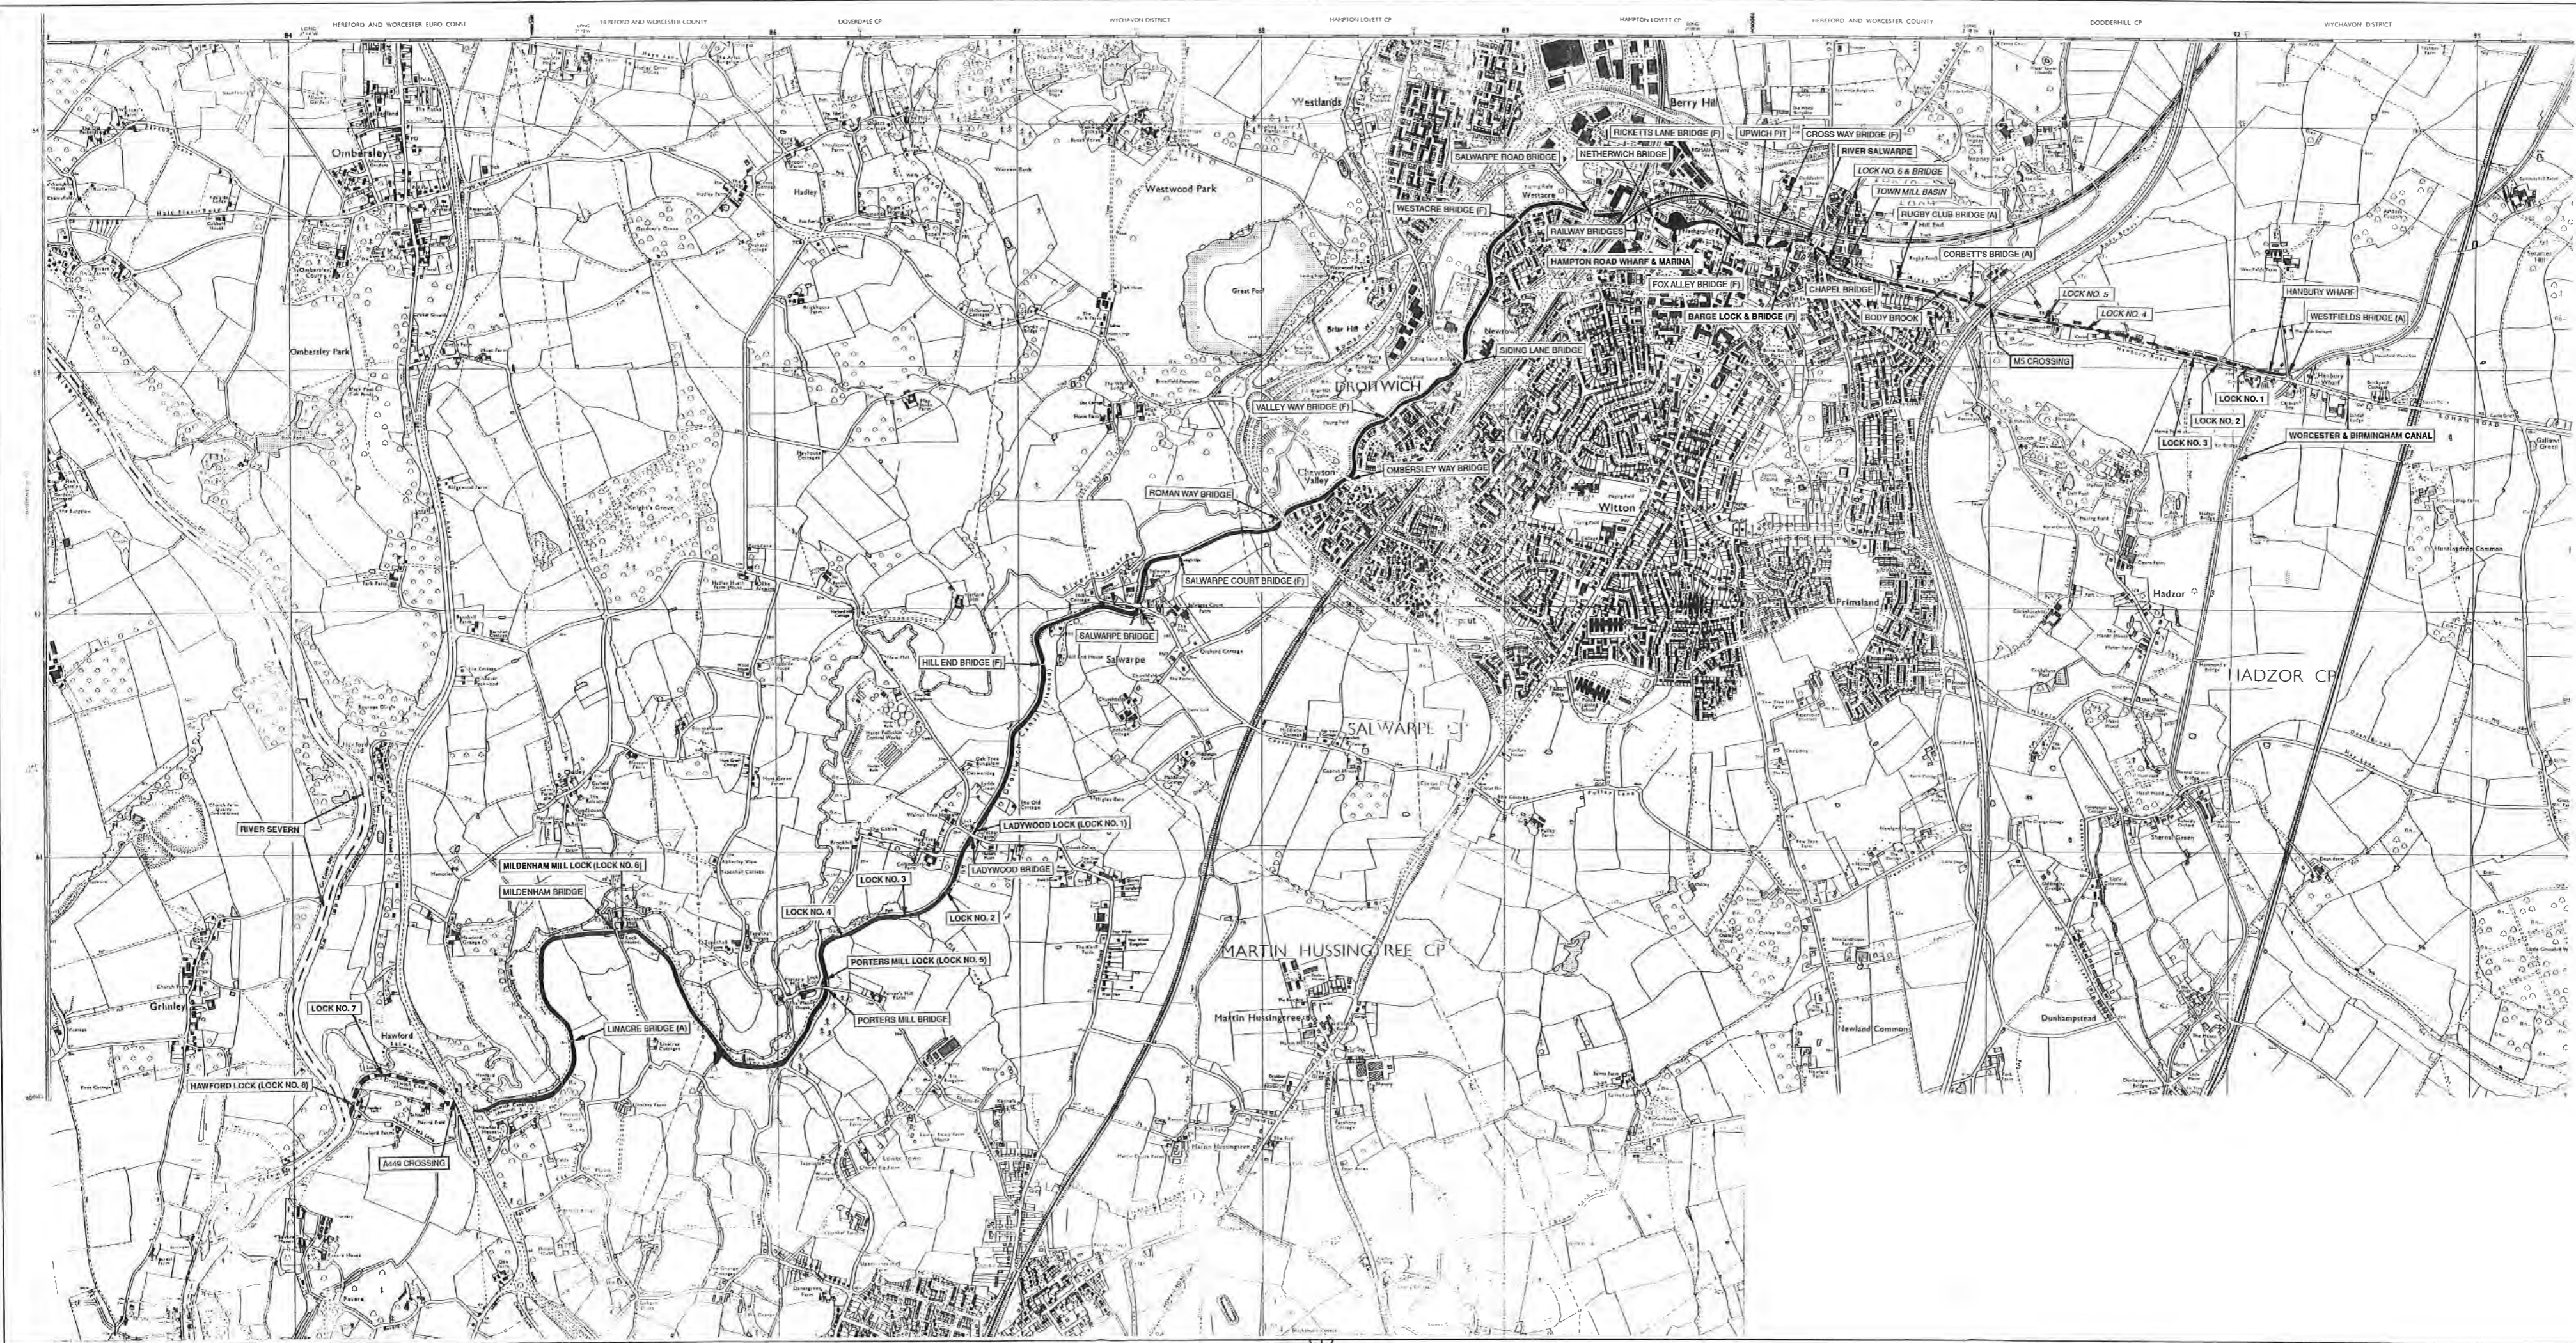

HEREFORD & WORCESTER COUNTY COUNCIL

COUNTY HALL, SPETCHLEY RD.
WORCESTER WR5 2NP

1. FOR THE PURPOSES OF CONSTRUCTION THIS DRAWING MUST NOT BE SCALED AND ONLY WRITTEN OR CALCULATED DIMENSIONS USED.
2. THIS DRAWING MUST ONLY BE USED FOR THE PURPOSE INTENDED.
3. ALL DIMENSIONS IN MILLIMETRES. ALL LEVELS IN METRES.
4. THIS DRAWING IS BASED ON THE ORDNANCE SURVEY 1:10000 SCALE MAPS OF 1975-1988 WITH THE PERMISSION OF THE CONTROLLER OF HER MAJESTY'S STATIONARY OFFICE. CROWN COPYRIGHT RESERVED.

Revision	Details	By	Date	Author

AKXSB/2

DROITWICH CANALS FEASIBILITY STUDY

OVERALL ROUTE PLAN

Scale	1:10,000 AT A1 (SPECIAL)		
Drawn	SDA	Checked	Approved
Checked	Enecke	Date	

Scott Wilson Kirkpatrick
CONSULTING ENGINEERS

Scott Wilson Kirkpatrick & Partners Scott House
Basing View, Basingstoke, Hampshire RG21 2JG
Telephone 01256 461161 Fax 01256 460582



**HEREFORD & WORCESTER
COUNTY COUNCIL**

COUNTY HALL, SPETCHLEY RD,
WORCESTER WR5 2NP

1. FOR THE PURPOSES OF CONSTRUCTION THIS DRAWING MUST NOT BE SCALED AND ONLY WRITTEN OR CALCULATED DIMENSIONS USED.
2. THIS DRAWING MUST ONLY BE USED FOR THE PURPOSE INTENDED.
3. ALL DIMENSIONS IN MILLIMETRES. ALL LEVELS IN METRES.
4. THIS DRAWING IS BASED ON THE ORDNANCE SURVEYS 1:2500 SCALE MAPS OF 1975-1988 WITH THE PERMISSION OF THE CONTROLLER OF HER MAJESTY'S STATIONARY OFFICE CROWN COPYRIGHT RESERVED.

Revision	Details	By	Date	Checked	Approved
1					

AKXSB/3

**DROITWICH CANALS
FEASIBILITY STUDY**

**ROUTE PLAN
SHEET 1**

Scale	1:2500 AT A1
Drawn	SDA Detailed
Checked	Checked
Approved	Date

Scott Wilson Kirkpatrick
CONSULTING ENGINEERS

Scott Wilson Kirkpatrick & Partners Scott House
Basing View Basingstoke Hampshire RG21 2JG
Telephone (0256) 461161 Fax (0256) 460582

1. FOR THE PURPOSES OF CONSTRUCTION THIS DRAWING MUST NOT BE SCALED AND ONLY WRITTEN OR CALCULATED DIMENSIONS USED
2. THIS DRAWING MUST ONLY BE USED FOR THE PURPOSE INTENDED.
3. ALL DIMENSIONS IN MILLIMETRES. ALL LEVELS IN METRES.
4. THIS DRAWING IS BASED ON THE ORDNANCE SURVEYS 1:2500 SCALE MAPS OF 1975-1988 WITH THE PERMISSION OF THE CONTROLLER OF HER MAJESTY'S STATIONARY OFFICE CROWN COPYRIGHT RESERVED.



Revision	By	Date	Checked	Author

AKXSB/4

**DROITWICH CANALS
FEASIBILITY STUDY**

**ROUTE PLAN
SHEET 2**

Scale 1:2500 AT A1			
Drawn	SDA	Defaced	Approved
Checked	Checked		Date

Scott Wilson Kirkpatrick
CONSULTING ENGINEERS

Scott Wilson Kirkpatrick & Partners, Scott House
Basing View, Basingstoke, Hampshire, RG21 2JG
Telephone 02561 46161 Fax 02561 46082

HEREFORD & WORCESTER
COUNTY COUNCIL

COUNTY HALL, SPETCHLEY RD.
WORCESTER WR5 2NP

1. FOR THE PURPOSES OF CONSTRUCTION THIS DRAWING MUST NOT BE SCALED AND ONLY WRITTEN OR CALCULATED DIMENSIONS USED.
2. THIS DRAWING MUST ONLY BE USED FOR THE PURPOSE INTENDED.
3. ALL DIMENSIONS IN MILLIMETRES ALL LEVELS IN METRES
4. THIS DRAWING IS BASED ON THE ORDNANCE SURVEYS 1:2500 SCALE MAPS OF 1975-1988 WITH THE PERMISSION OF THE CONTROLLER OF HER MAJESTY'S STATIONARY OFFICE CROWN COPYRIGHT RESERVED



Revision	By	Date	Checked

AKXSB/5

DROITWICH CANALS
FEASIBILITY STUDY
ROUTE PLAN
SHEET 3


Scale	1:2500 AT A1
Drawn	SDA Detailed
Checked	Checked
Approved	
Date	

Scott Wilson Kirkpatrick
CONSULTING ENGINEERS
Scott Wilson Kirkpatrick & Partners, Scott House
Basing View, Basingstoke, Hampshire, RG21 2JG
Telephone 02561 46161 Fax 02561 460582

HEREFORD & WORCESTER
COUNTY COUNCIL

COUNTY HALL, SPETCHLEY RD.
WORCESTER WR5 2NP

1. FOR THE PURPOSES OF CONSTRUCTION THIS DRAWING MUST NOT BE SCALED AND ONLY WRITTEN OR CALCULATED DIMENSIONS USED
2. THIS DRAWING MUST ONLY BE USED FOR THE PURPOSE INTENDED.
3. ALL DIMENSIONS IN MILLIMETRES ALL LEVELS IN METRES.
4. THIS DRAWING IS BASED ON THE ORDNANCE SURVEYS 1:2500 SCALE MAPS OF 1975-1988 WITH THE PERMISSION OF THE CONTROLLER OF HER MAJESTY'S STATIONARY OFFICE. CROWN COPYRIGHT RESERVED.

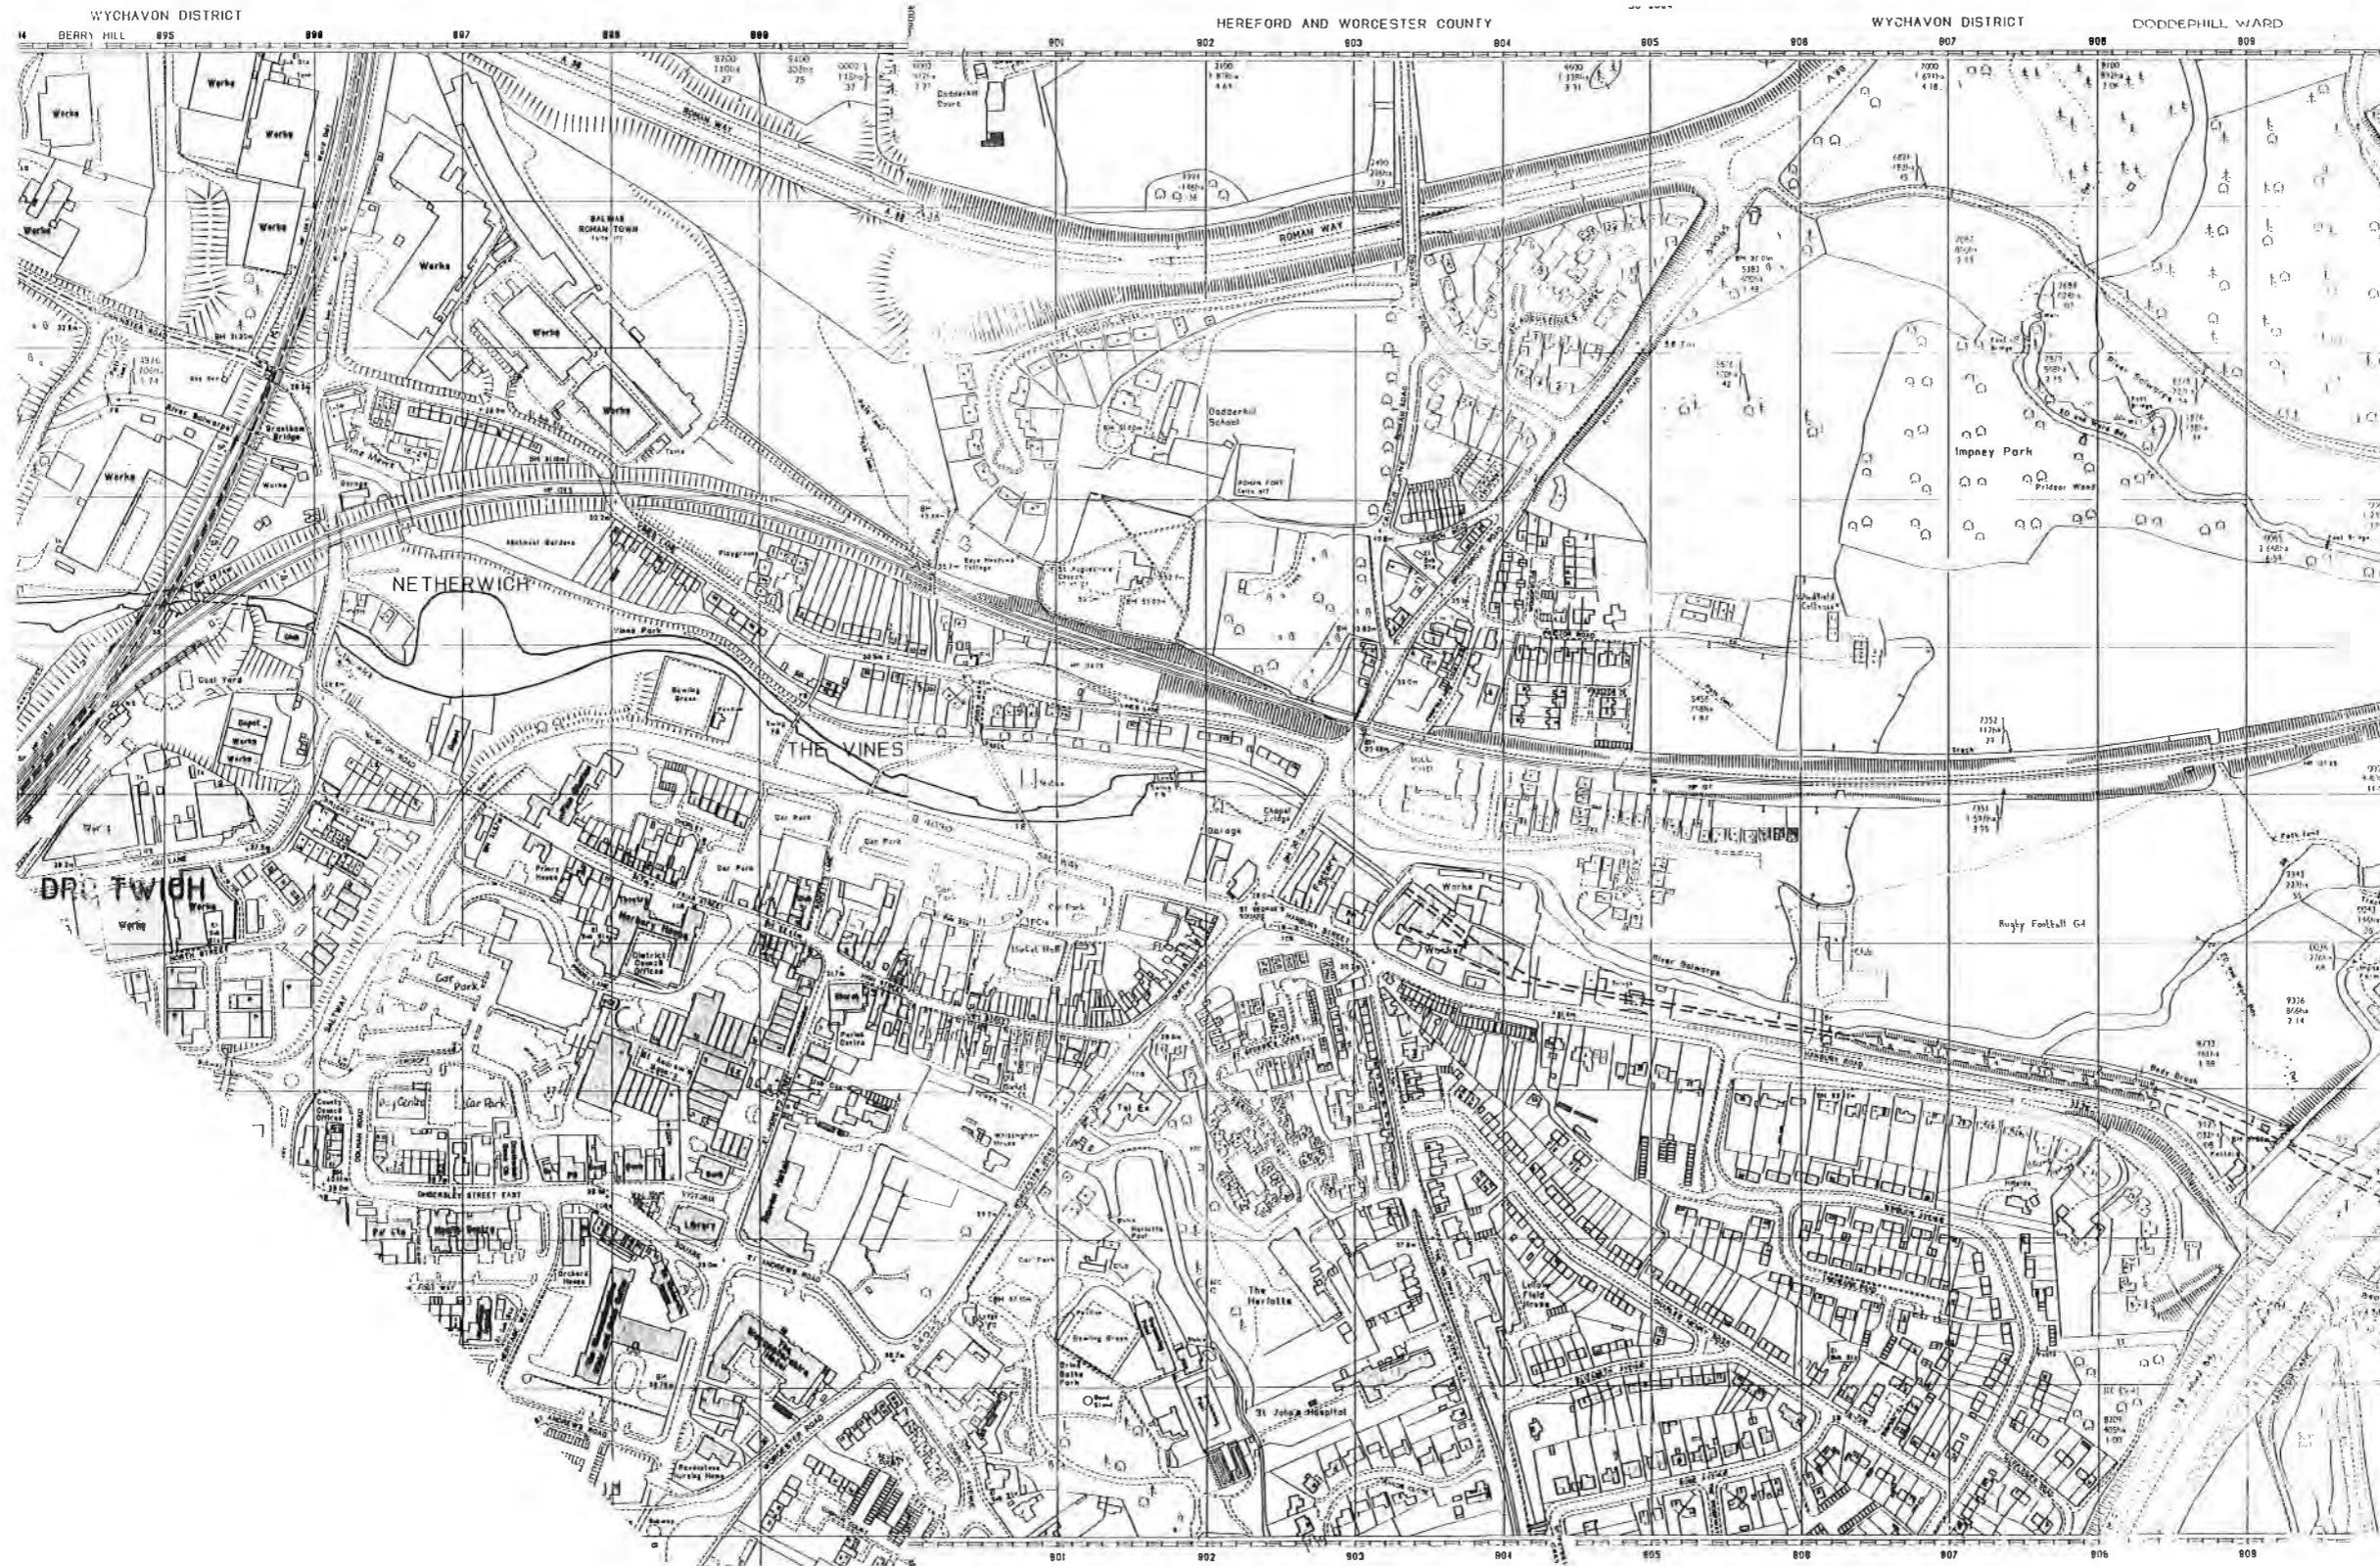

Revision	By	Date	Author

AKXSB/7

DROITWICH CANALS
FEASIBILITY STUDY

ROUTE PLAN
SHEET 5

Scale 1:2500 AT A1

Drawn	SDA	Detailed	Approved

Checked	Checked	Date

Scott Wilson Kirkpatrick
CONSULTING ENGINEERS

Scott Wilson Kirkpatrick & Partners Scott House
Basing View Basingstoke Hampshire RG21 2JG
Telephone 012561 461161 Fax 012561 460582

1. FOR THE PURPOSES OF CONSTRUCTION THIS DRAWING MUST NOT BE SCALED AND ONLY WRITTEN OR CALCULATED DIMENSIONS USED
2. THIS DRAWING MUST ONLY BE USED FOR THE PURPOSE INTENDED
3. ALL DIMENSIONS IN MILLIMETRES. ALL LEVELS IN METRES.
4. THIS DRAWING IS BASED ON THE ORDNANCE SURVEYS 1:2500 SCALE MAPS OF 1975-1988 WITH THE PERMISSION OF THE CONTROLLER OF HER MAJESTY'S STATIONARY OFFICE. CROWN COPYRIGHT RESERVED



Revision Details	By	Date	Suffix
	Check		Revision

AKXSB/8

**DROITWICH CANALS
FEASIBILITY STUDY**


**ROUTE PLAN
SHEET 6**

Scale 1:2500 AT A1

Drawn	SDA	Detailed	Approved
Checked	Checked		Date

Scott Wilson Kirkpatrick
CONSULTING ENGINEERS

Scott Wilson Kirkpatrick & Partners, Scott House
Basing View, Basingstoke, Hampshire, RG21 2JG
Telephone: (02564) 461161 Fax: (02564) 460582

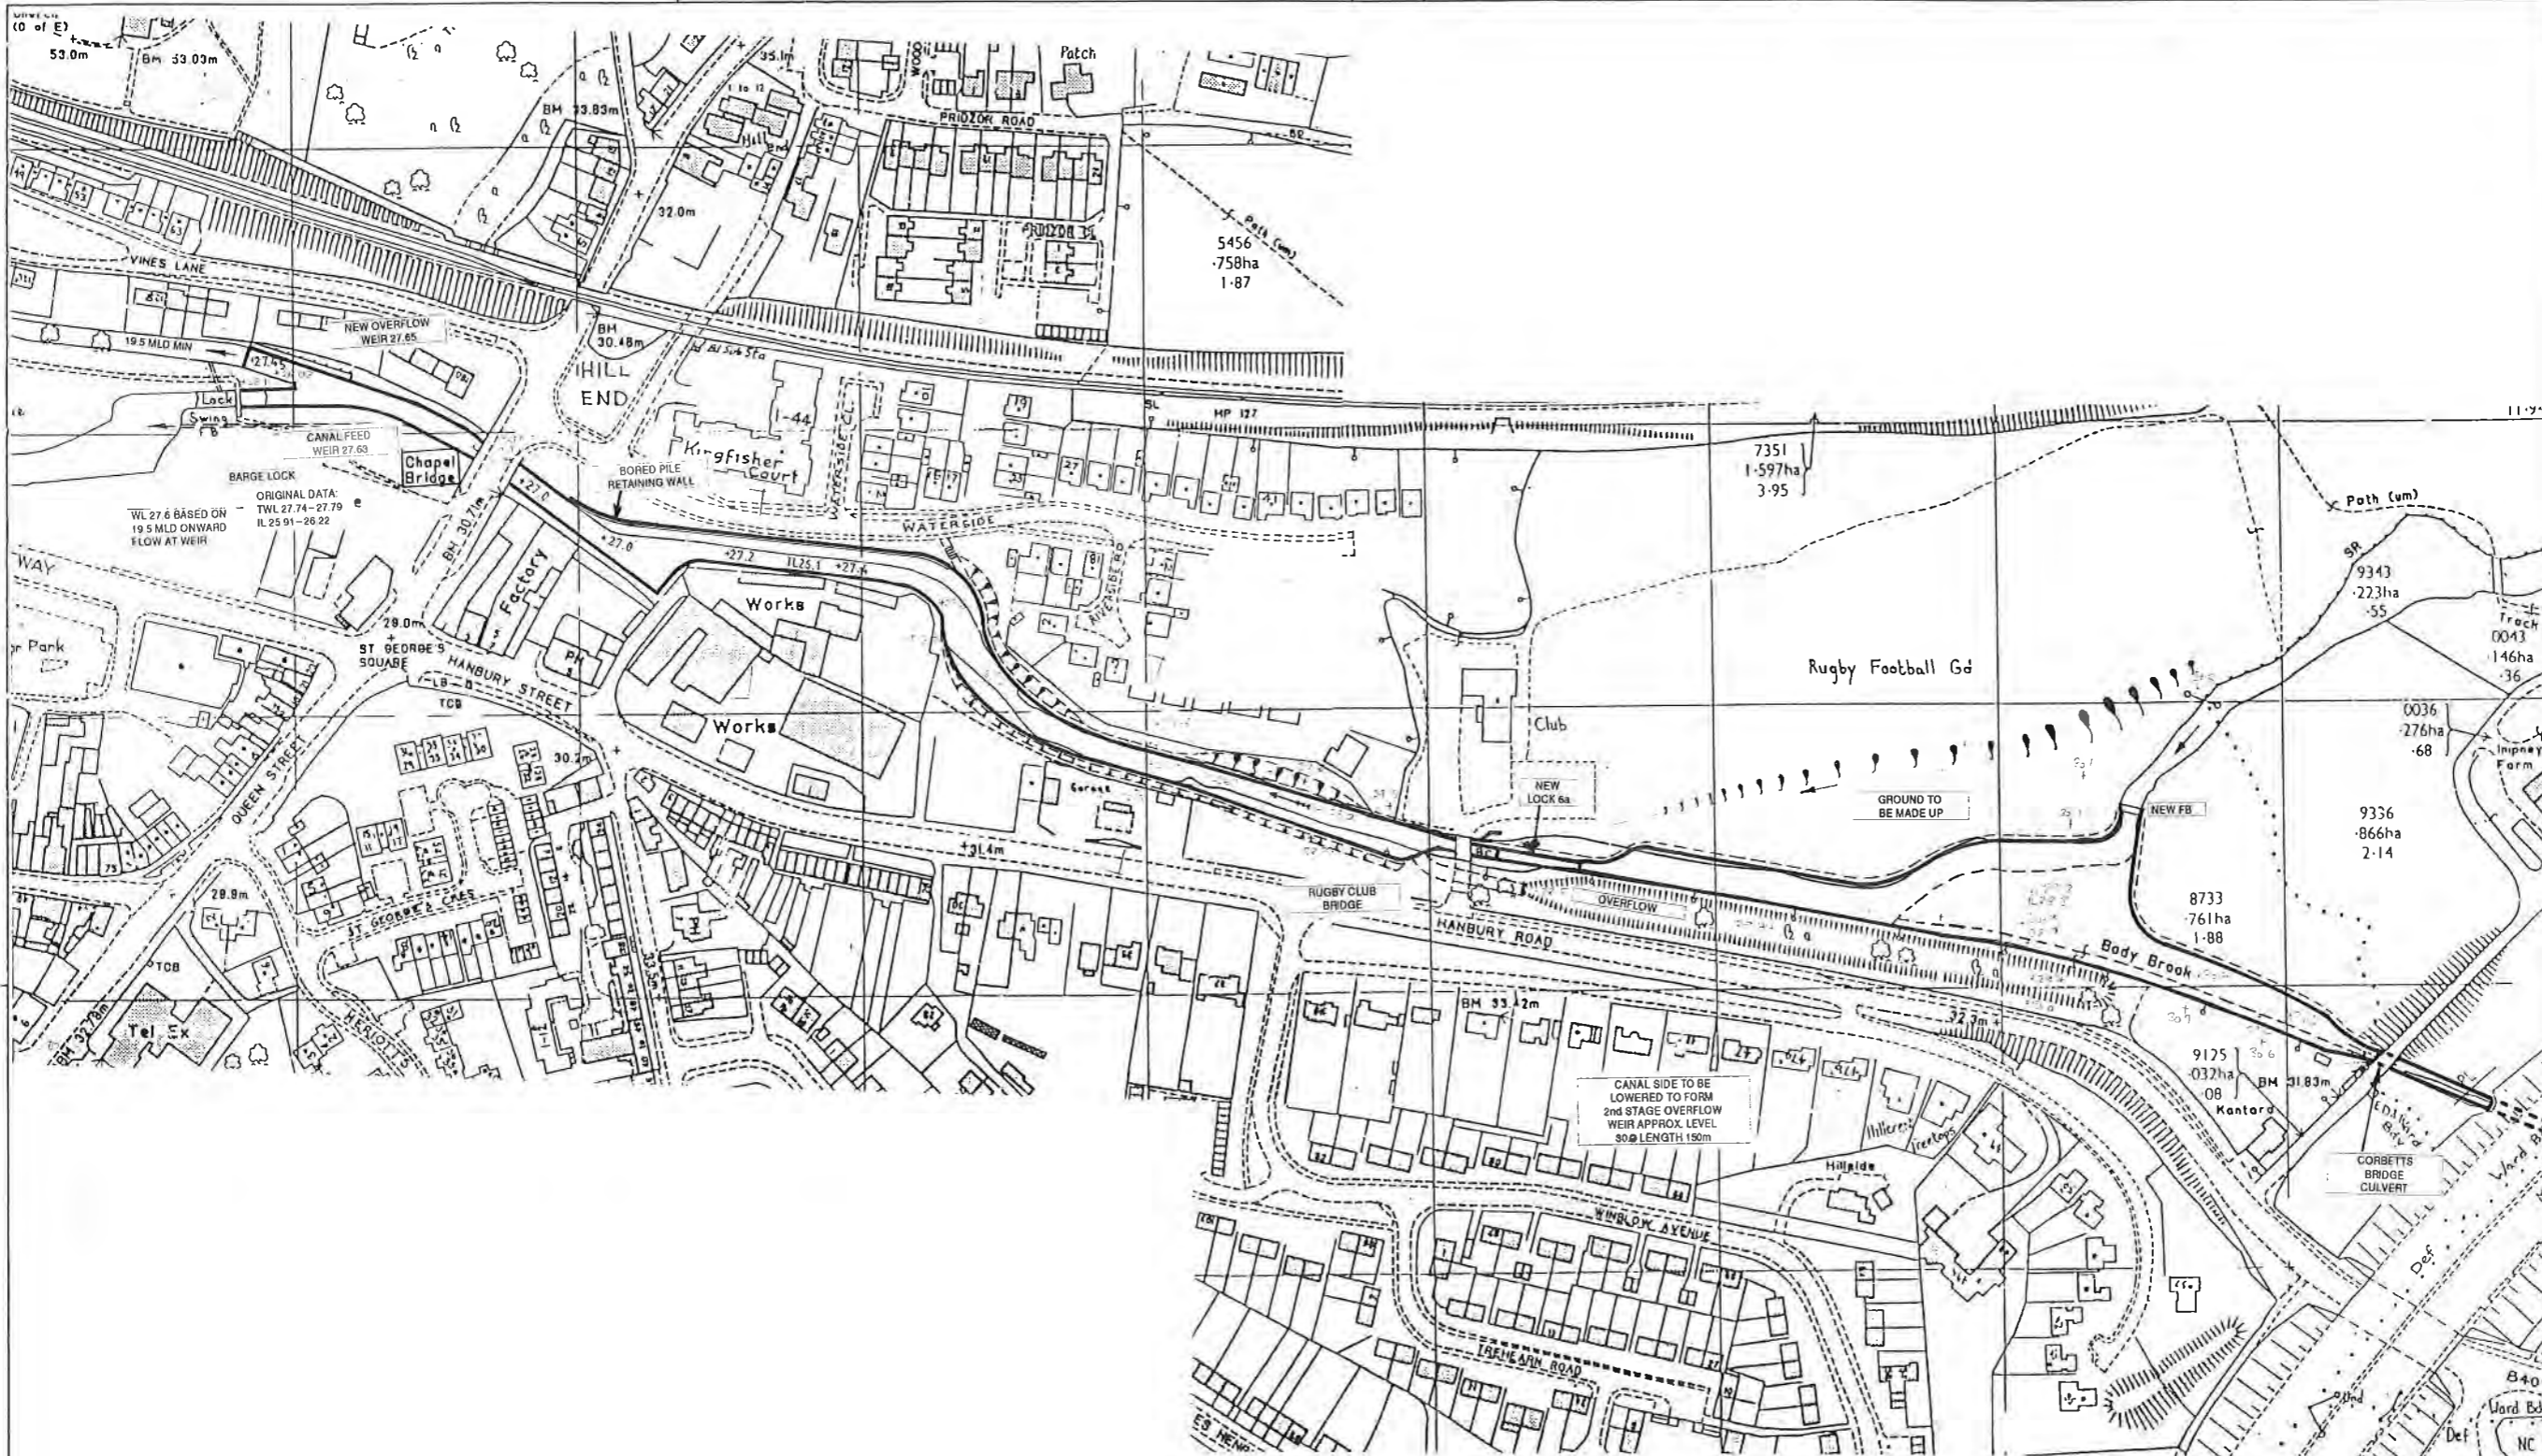

HEREFORD & WORCESTER COUNTY COUNCIL

COUNTY HALL, SPETCHLEY RD.
WORCESTER WR5 2NP

1. FOR THE PURPOSES OF CONSTRUCTION THIS DRAWING MUST NOT BE SCALED AND ONLY WRITTEN OR CALCULATED DIMENSIONS USED.
2. THIS DRAWING MUST ONLY BE USED FOR THE PURPOSE INTENDED.
3. ALL DIMENSIONS IN MILLIMETRES. ALL LEVELS IN METRES.

Revision	Details	By	Date	Author


AKXSB/ 10

DROITWICH CANALS FEASIBILITY STUDY
JUNCTION CANAL WORK AT CHAPEL BRIDGE TO M5

Scale	Drawn	Checked	Approved

Scott Wilson Kirkpatrick
CONSULTING ENGINEERS

Scott Wilson Kirkpatrick & Partners Scott House
Basing View Basingstoke Hampshire RG21 2JG
Telephone 02561 461161 Fax 02561 460582

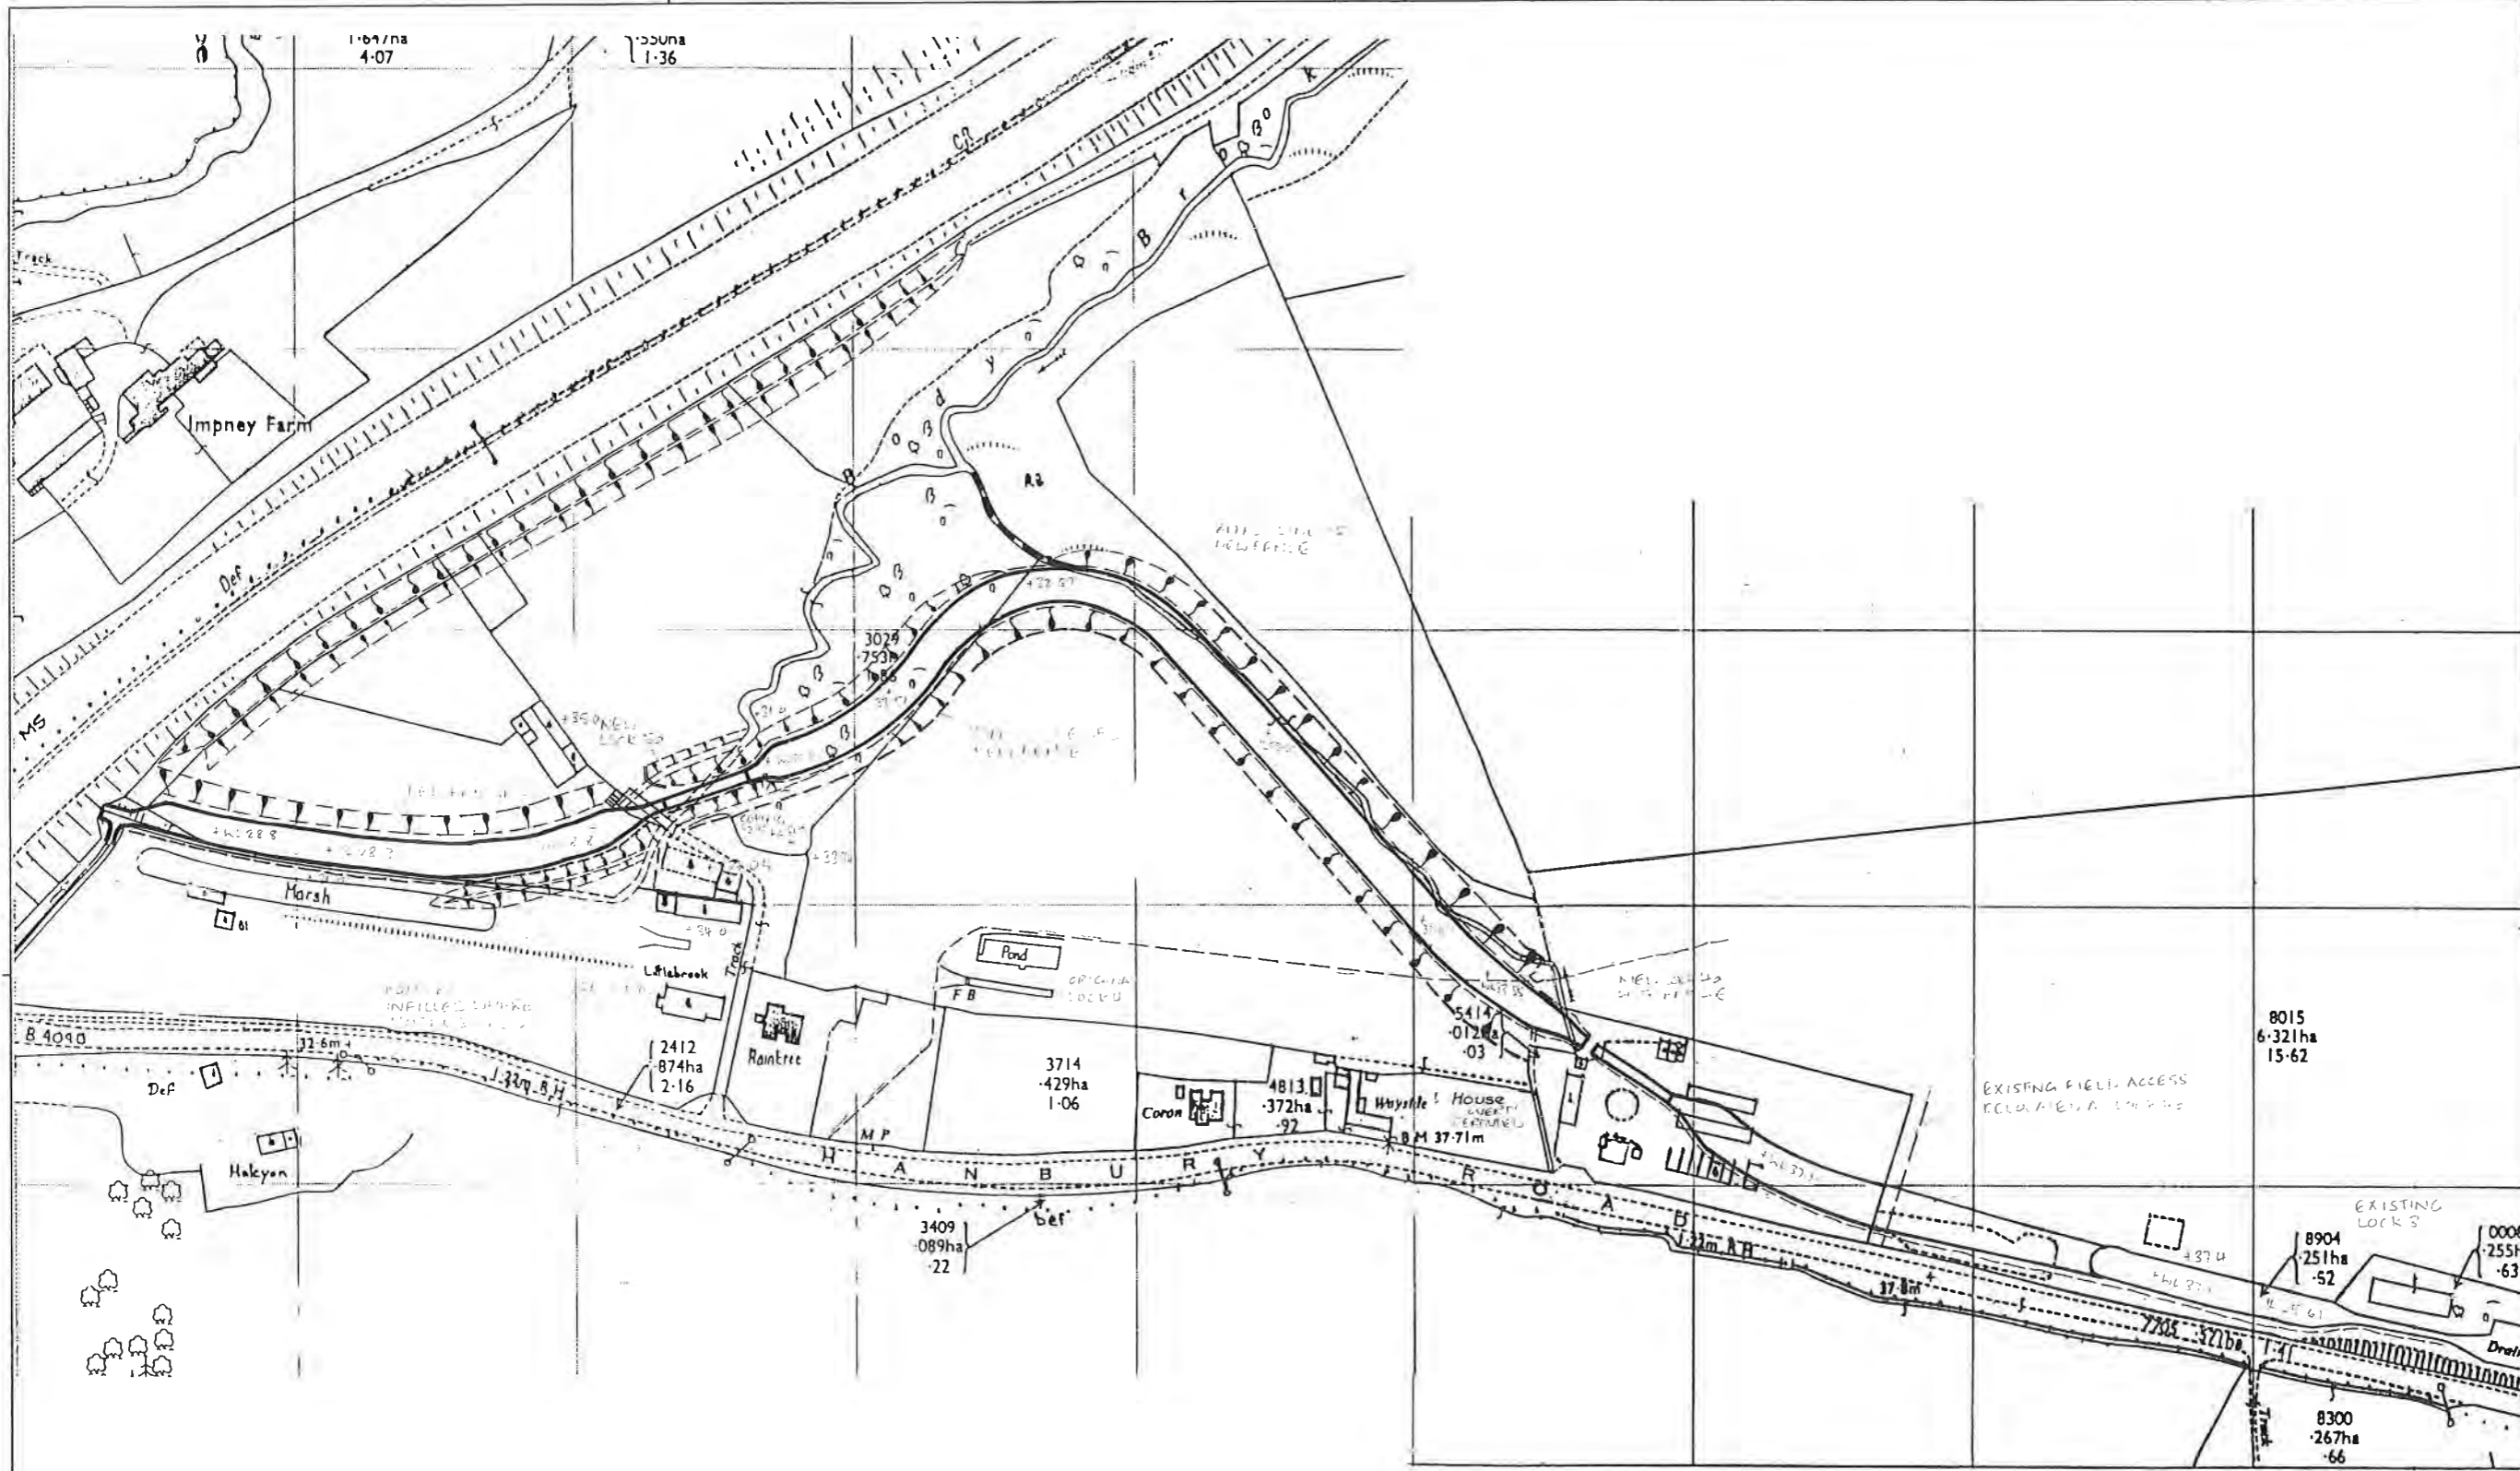

HEREFORD & WORCESTER
COUNTY COUNCIL

COUNTY HALL, SPETCHLEY RD.
WORCESTER WR5 2NP

1. FOR THE PURPOSES OF CONSTRUCTION THIS DRAWING MUST NOT BE SCALED AND ONLY WRITTEN OR CALCULATED DIMENSIONS USED.
2. THIS DRAWING MUST ONLY BE USED FOR THE PURPOSE INTENDED.
3. ALL DIMENSIONS IN MILLIMETRES
ALL LEVELS IN METRES

Revision	Details	By	Date	Checked	Approved
1					


AKXSB/11

DROITWICH CANALS
FEASIBILITY STUDY
JUNCTION CANAL
WORKS AT M5 TO
LOCK 3

Drawn	Detailed	Approved
Checked	Checked	Date

Scott Wilson Kirkpatrick
CONSULTING ENGINEERS

Scott Wilson Kirkpatrick & Partners, Scott House
Basing View, Basingstoke, Hampshire, RG21 2JG
Telephone: 02561 461161 Fax: 02561 466582

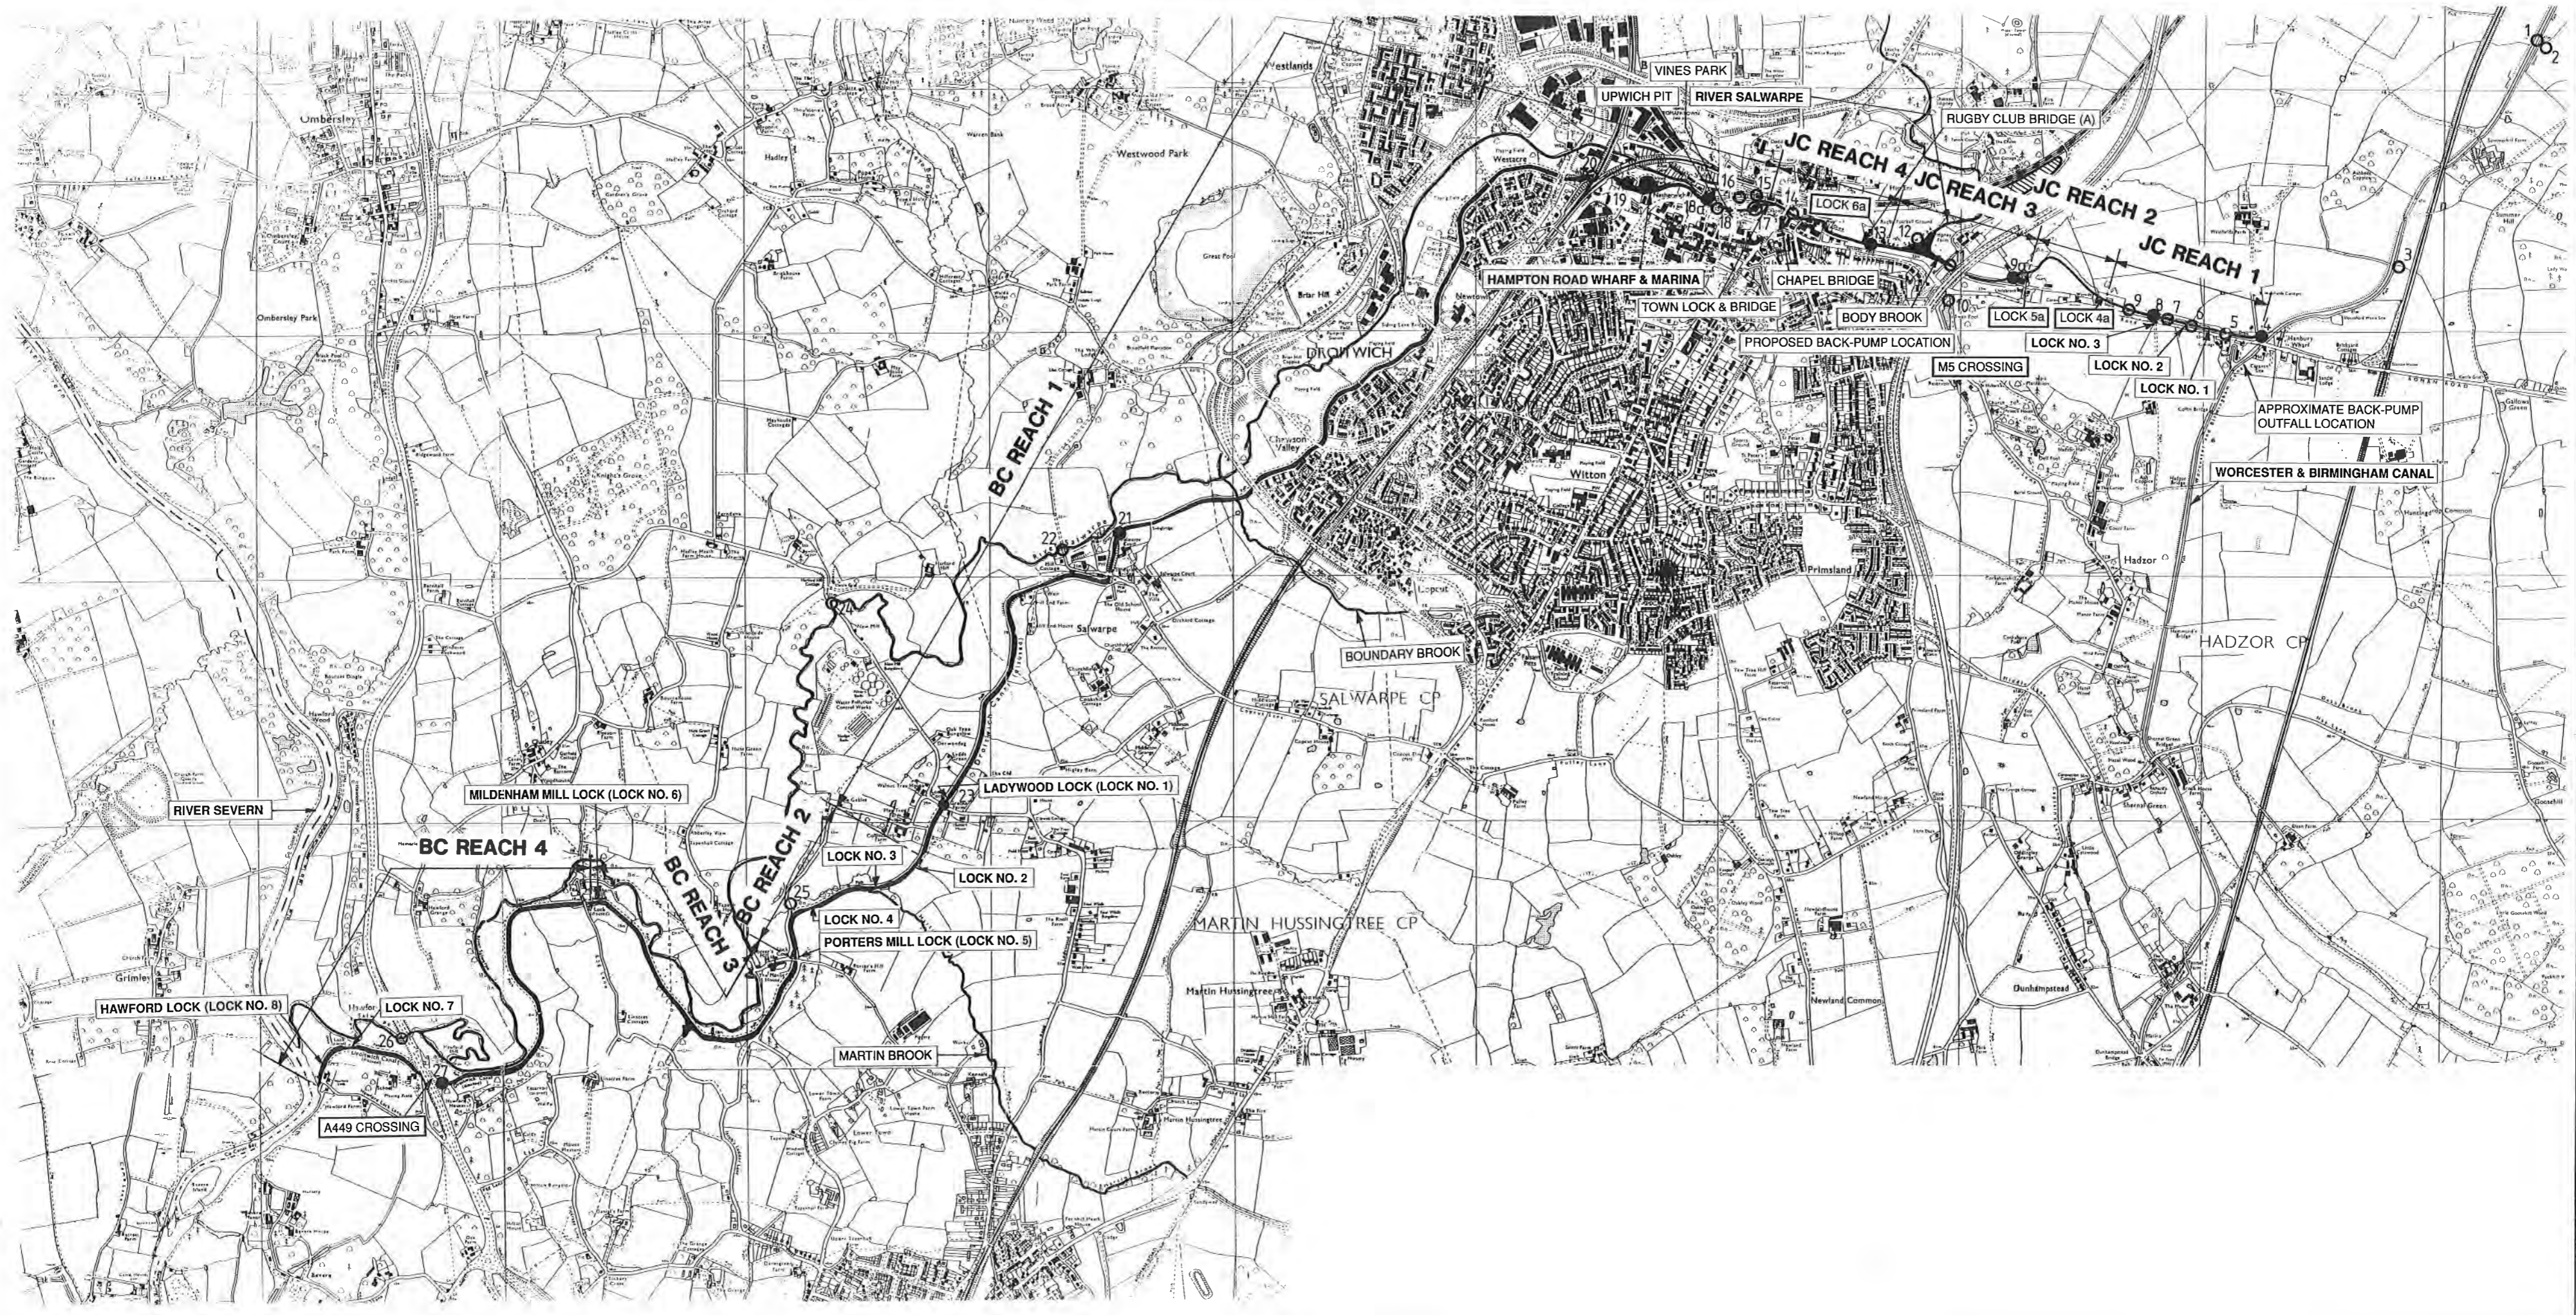

HEREFORD & WORCESTER COUNTY COUNCIL

COUNTY HALL, SPETCHLEY RD.
WORCESTER WR5 2NP

1. FOR THE PURPOSES OF CONSTRUCTION THIS DRAWING MUST NOT BE SCALED AND ONLY WRITTEN OR CALCULATED DIMENSIONS USED
2. THIS DRAWING MUST ONLY BE USED FOR THE PURPOSE INTENDED
3. ALL DIMENSIONS IN MILLIMETRES ALL LEVELS IN METRES
4. THIS DRAWING IS BASED ON THE ORDNANCE SURVEY 1:10000 SCALE MAPS OF 1935-1968 WITH THE PERMISSION OF THE CONTROLLER OF HER MAJESTY'S STATIONARY OFFICE CROWN COPYRIGHT RESERVED.

KEY

- POTENTIAL FLOOD STORAGE AREA
- CANAL REACH ADOPTED FOR WATER BALANCE
- WATER QUALITY SAMPLING & MEASUREMENT SITE
- WATER QUALITY MEASUREMENT SITE

(REFER TO TABLE 3.1 FOR SITE LOCATION DESCRIPTIONS)

Revision Details: By Date Surfn
AKXSB/12



**DROITWICH CANALS
FEASIBILITY STUDY
WATER RESOURCES
& WATER QUALITY**

Scale: 1:10000 AT A1 (SPECIAL)

Drawn	SDA	Checked	Checked	Approved	Approved
Checked	Checked	Checked	Checked	Date	Date

Scott Wilson Kirkpatrick
CONSULTING ENGINEERS

Scott Wilson Kirkpatrick & Partners Scott House
Basing View Basingstoke Hampshire RG21 2JG
Telephone 01256 461161 Fax 01256 460582

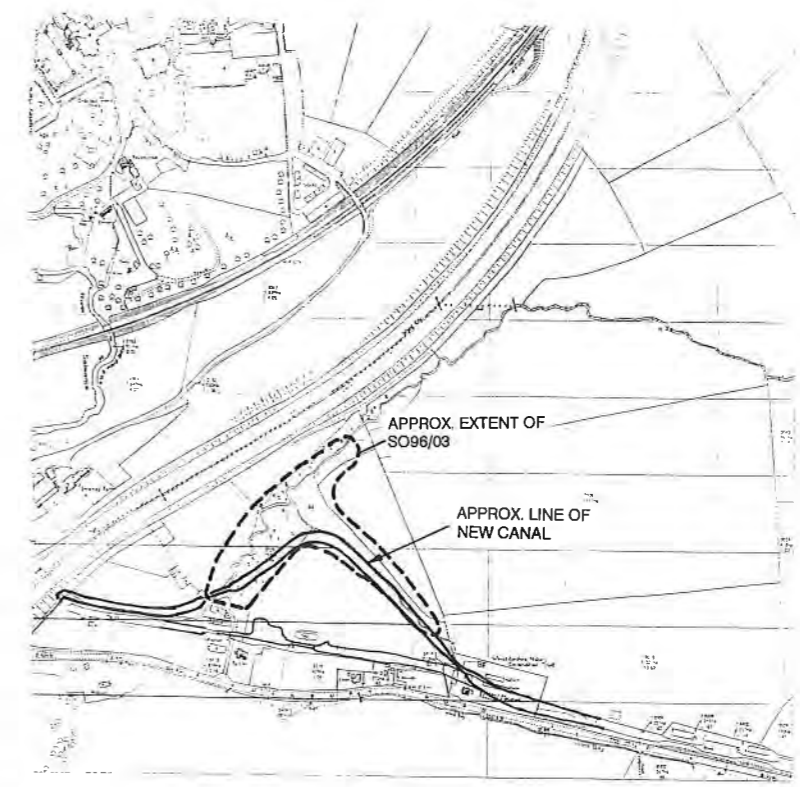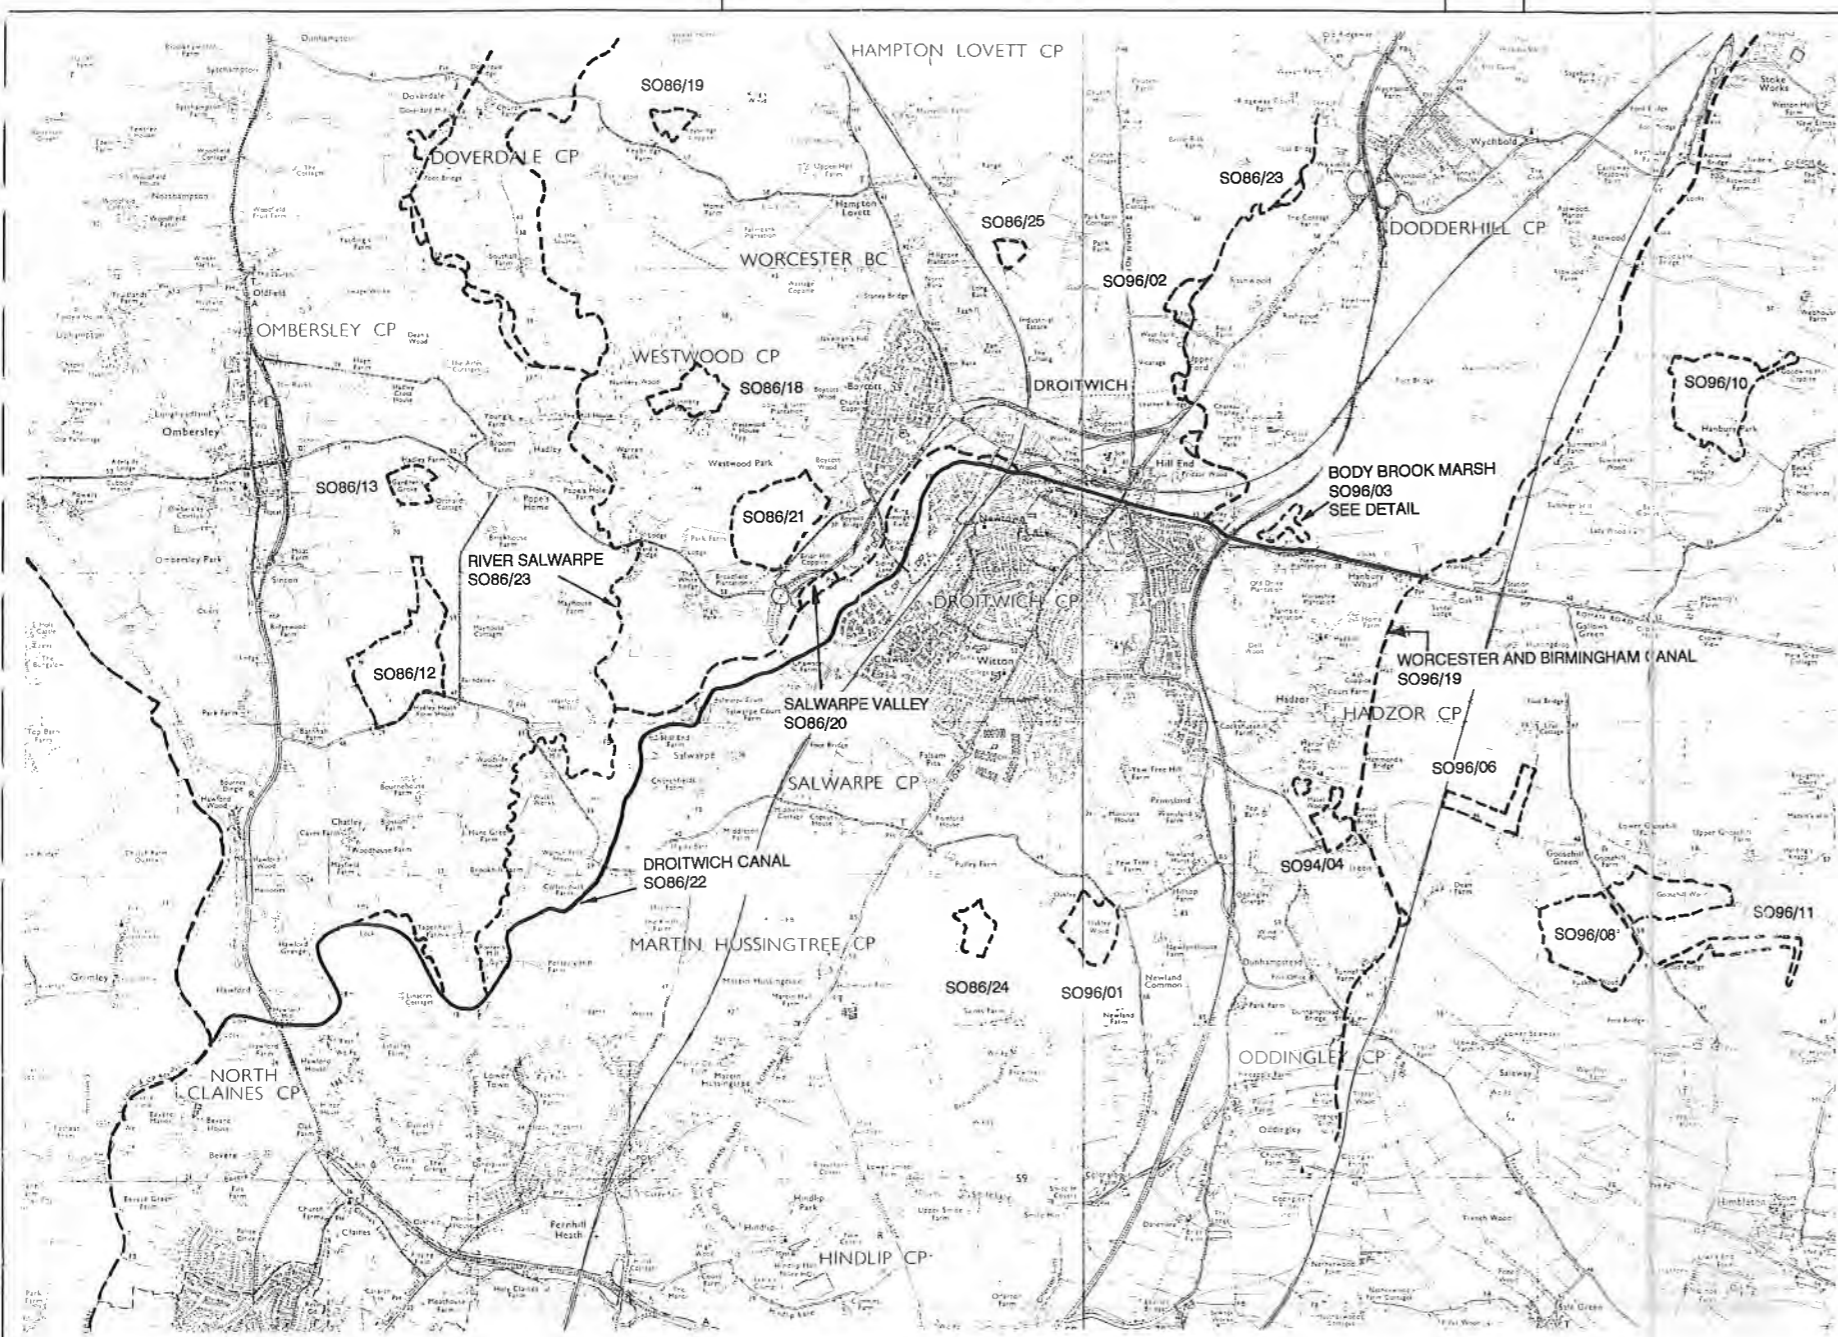

HEREFORD & WORCESTER COUNTY COUNCIL

COUNTY HALL, SPETCHLEY RD.
WORCESTER WR5 2NP

1. FOR THE PURPOSES OF CONSTRUCTION THIS DRAWING MUST NOT BE SCALED AND ONLY WRITTEN OR CALCULATED DIMENSIONS USED.
2. THIS DRAWING MUST ONLY BE USED FOR THE PURPOSE INTENDED.
3. ALL DIMENSIONS IN MILLIMETRES. ALL LEVELS IN METRES

Revision	Details	By	Date	Checked	Author



AKXSB/ 13

DROITWICH CANALS FEASIBILITY STUDY
SPECIAL WILDLIFE SITES

Scale 1:5000, 1:25000 AT A1

Drawn	SDA	Detailed		Approved	
Checked		Checked		Date	

Scott Wilson Kirkpatrick
CONSULTING ENGINEERS
Scott Wilson Kirkpatrick & Partners, Scott House
Basing View, Bosingsloke, Hampshire, RG21 2JG
Telephone (02561) 46161 Fax (02561) 469582

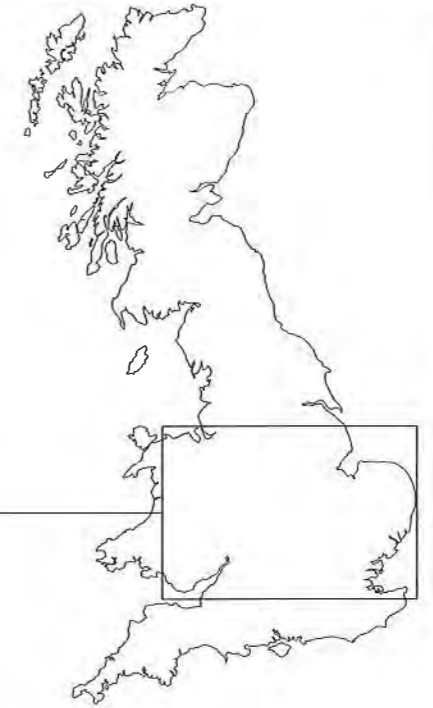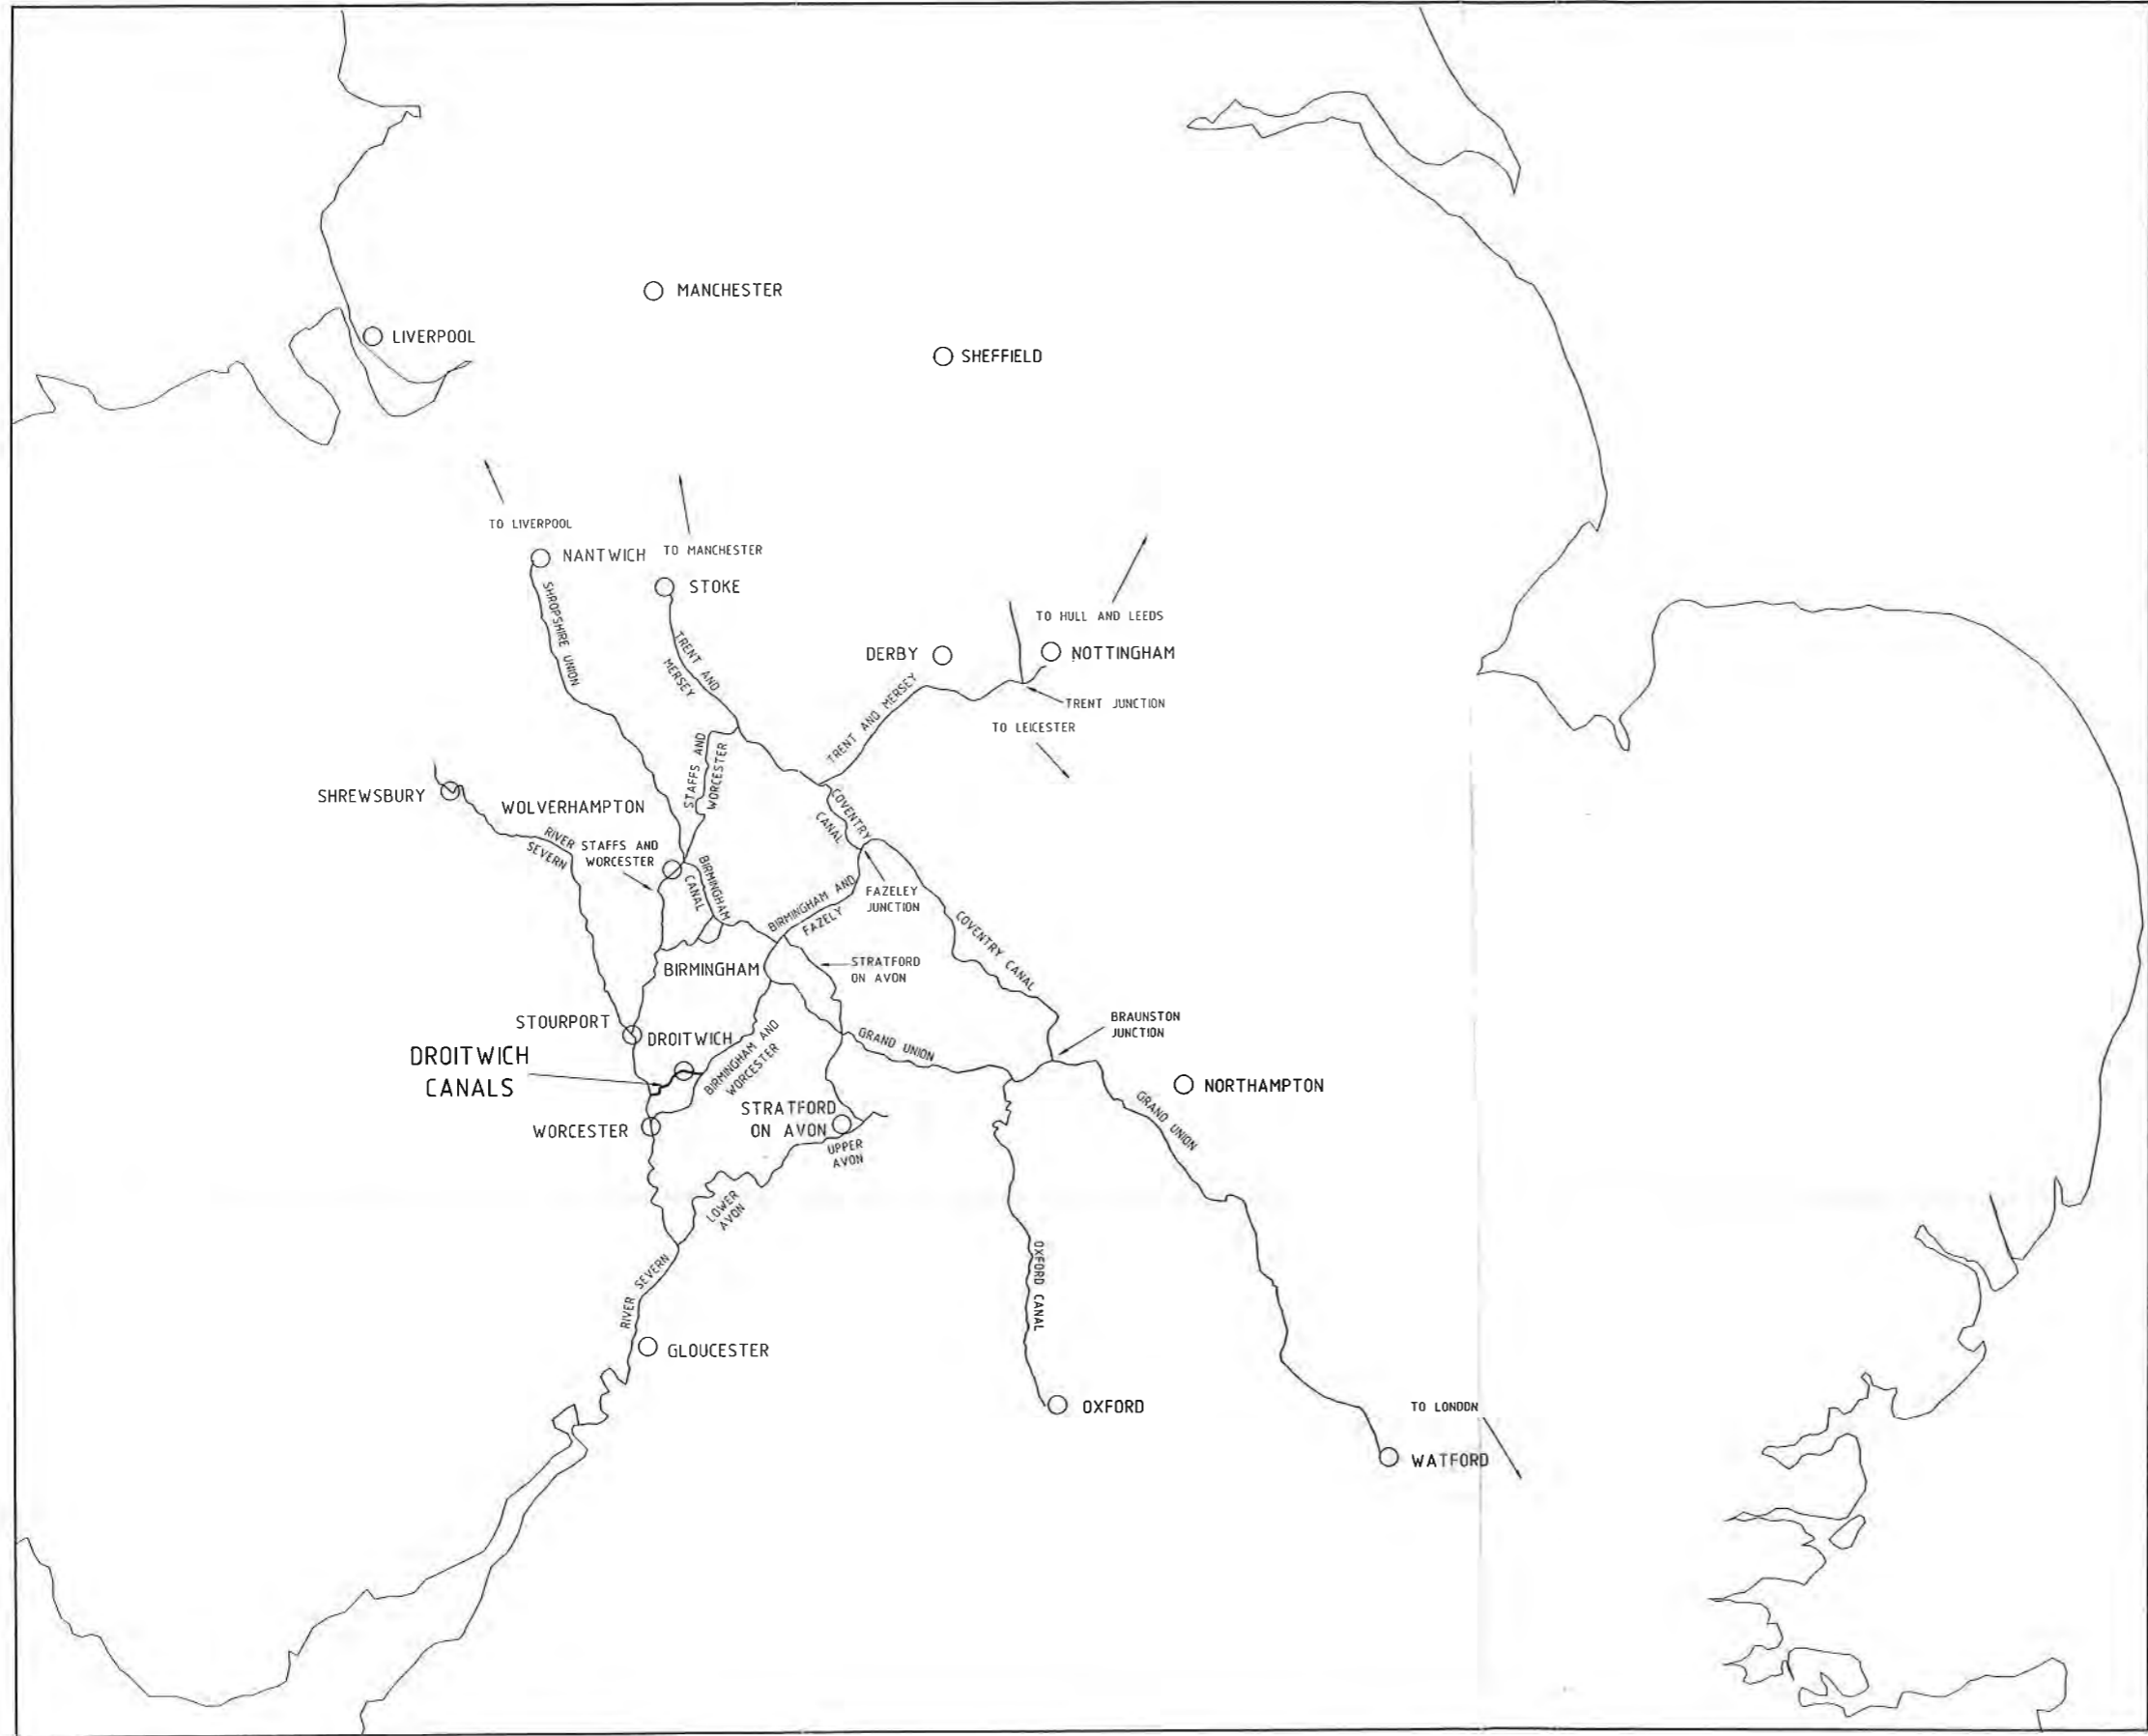


KEY LOCATION

HEREFORD & WORCESTER COUNTY COUNCIL

COUNTY HALL, SPETCHLEY RD.
WORCESTER WR5 2NP

1. FOR THE PURPOSES OF CONSTRUCTION THIS DRAWING MUST NOT BE SCALED AND ONLY WRITTEN OR CALCULATED DIMENSIONS USED
2. THIS DRAWING MUST ONLY BE USED FOR THE PURPOSE INTENDED.
3. ALL DIMENSIONS IN MILLIMETRES. ALL LEVELS IN METRES

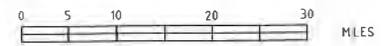

CANAL LOCATIONS

Revision	Details	By	Date	Checked	By	Date
4						

AKXSB/14

DROITWICH CANALS FEASIBILITY STUDY
REGIONAL CANAL NETWORK

Drawn	SDA	Detailed	Approved
Checked	Checked	Checked	Date

Scott Wilson Kirkpatrick
CONSULTING ENGINEERS
Scott Wilson Kirkpatrick & Partners, Scott House
Basing View, Basingstoke, Hampshire, RG21 2JG
Telephone: (0256) 461161 Fax: (0256) 460582